


REVISIONS	DATE	DESIGNED:
- PRELIM TO DOH	3/28/2025	DOUG PIEHL, PE
		DRAWN: DOUG PIEHL, PE
		CHECKED: DAN LOVELL
		APPROVED: DOUG PIEHL, PE

SCALE: 1" = 300'  
FILE NAME: CONSOLIDATION MAPS  
JOB FOLDER: PRAIRIE RIDGE CONSOLIDATION  
DATE: MARCH 28, 2025

PROJECT NAME: PRAIRIE RIDGE CONSOLIDATION THURSTON PUD NO.1  
LOCATION: 71XX 44TH AVE NE, OLYMPIA, WA 98516  
THURSTON PUD: 1230 RUDDELL RD SE, LACEY, WA 98503

## WATER SYSTEM OVERVIEW AND PRESSURE ZONES

SHEET NO.: 3 OF 10  
C1

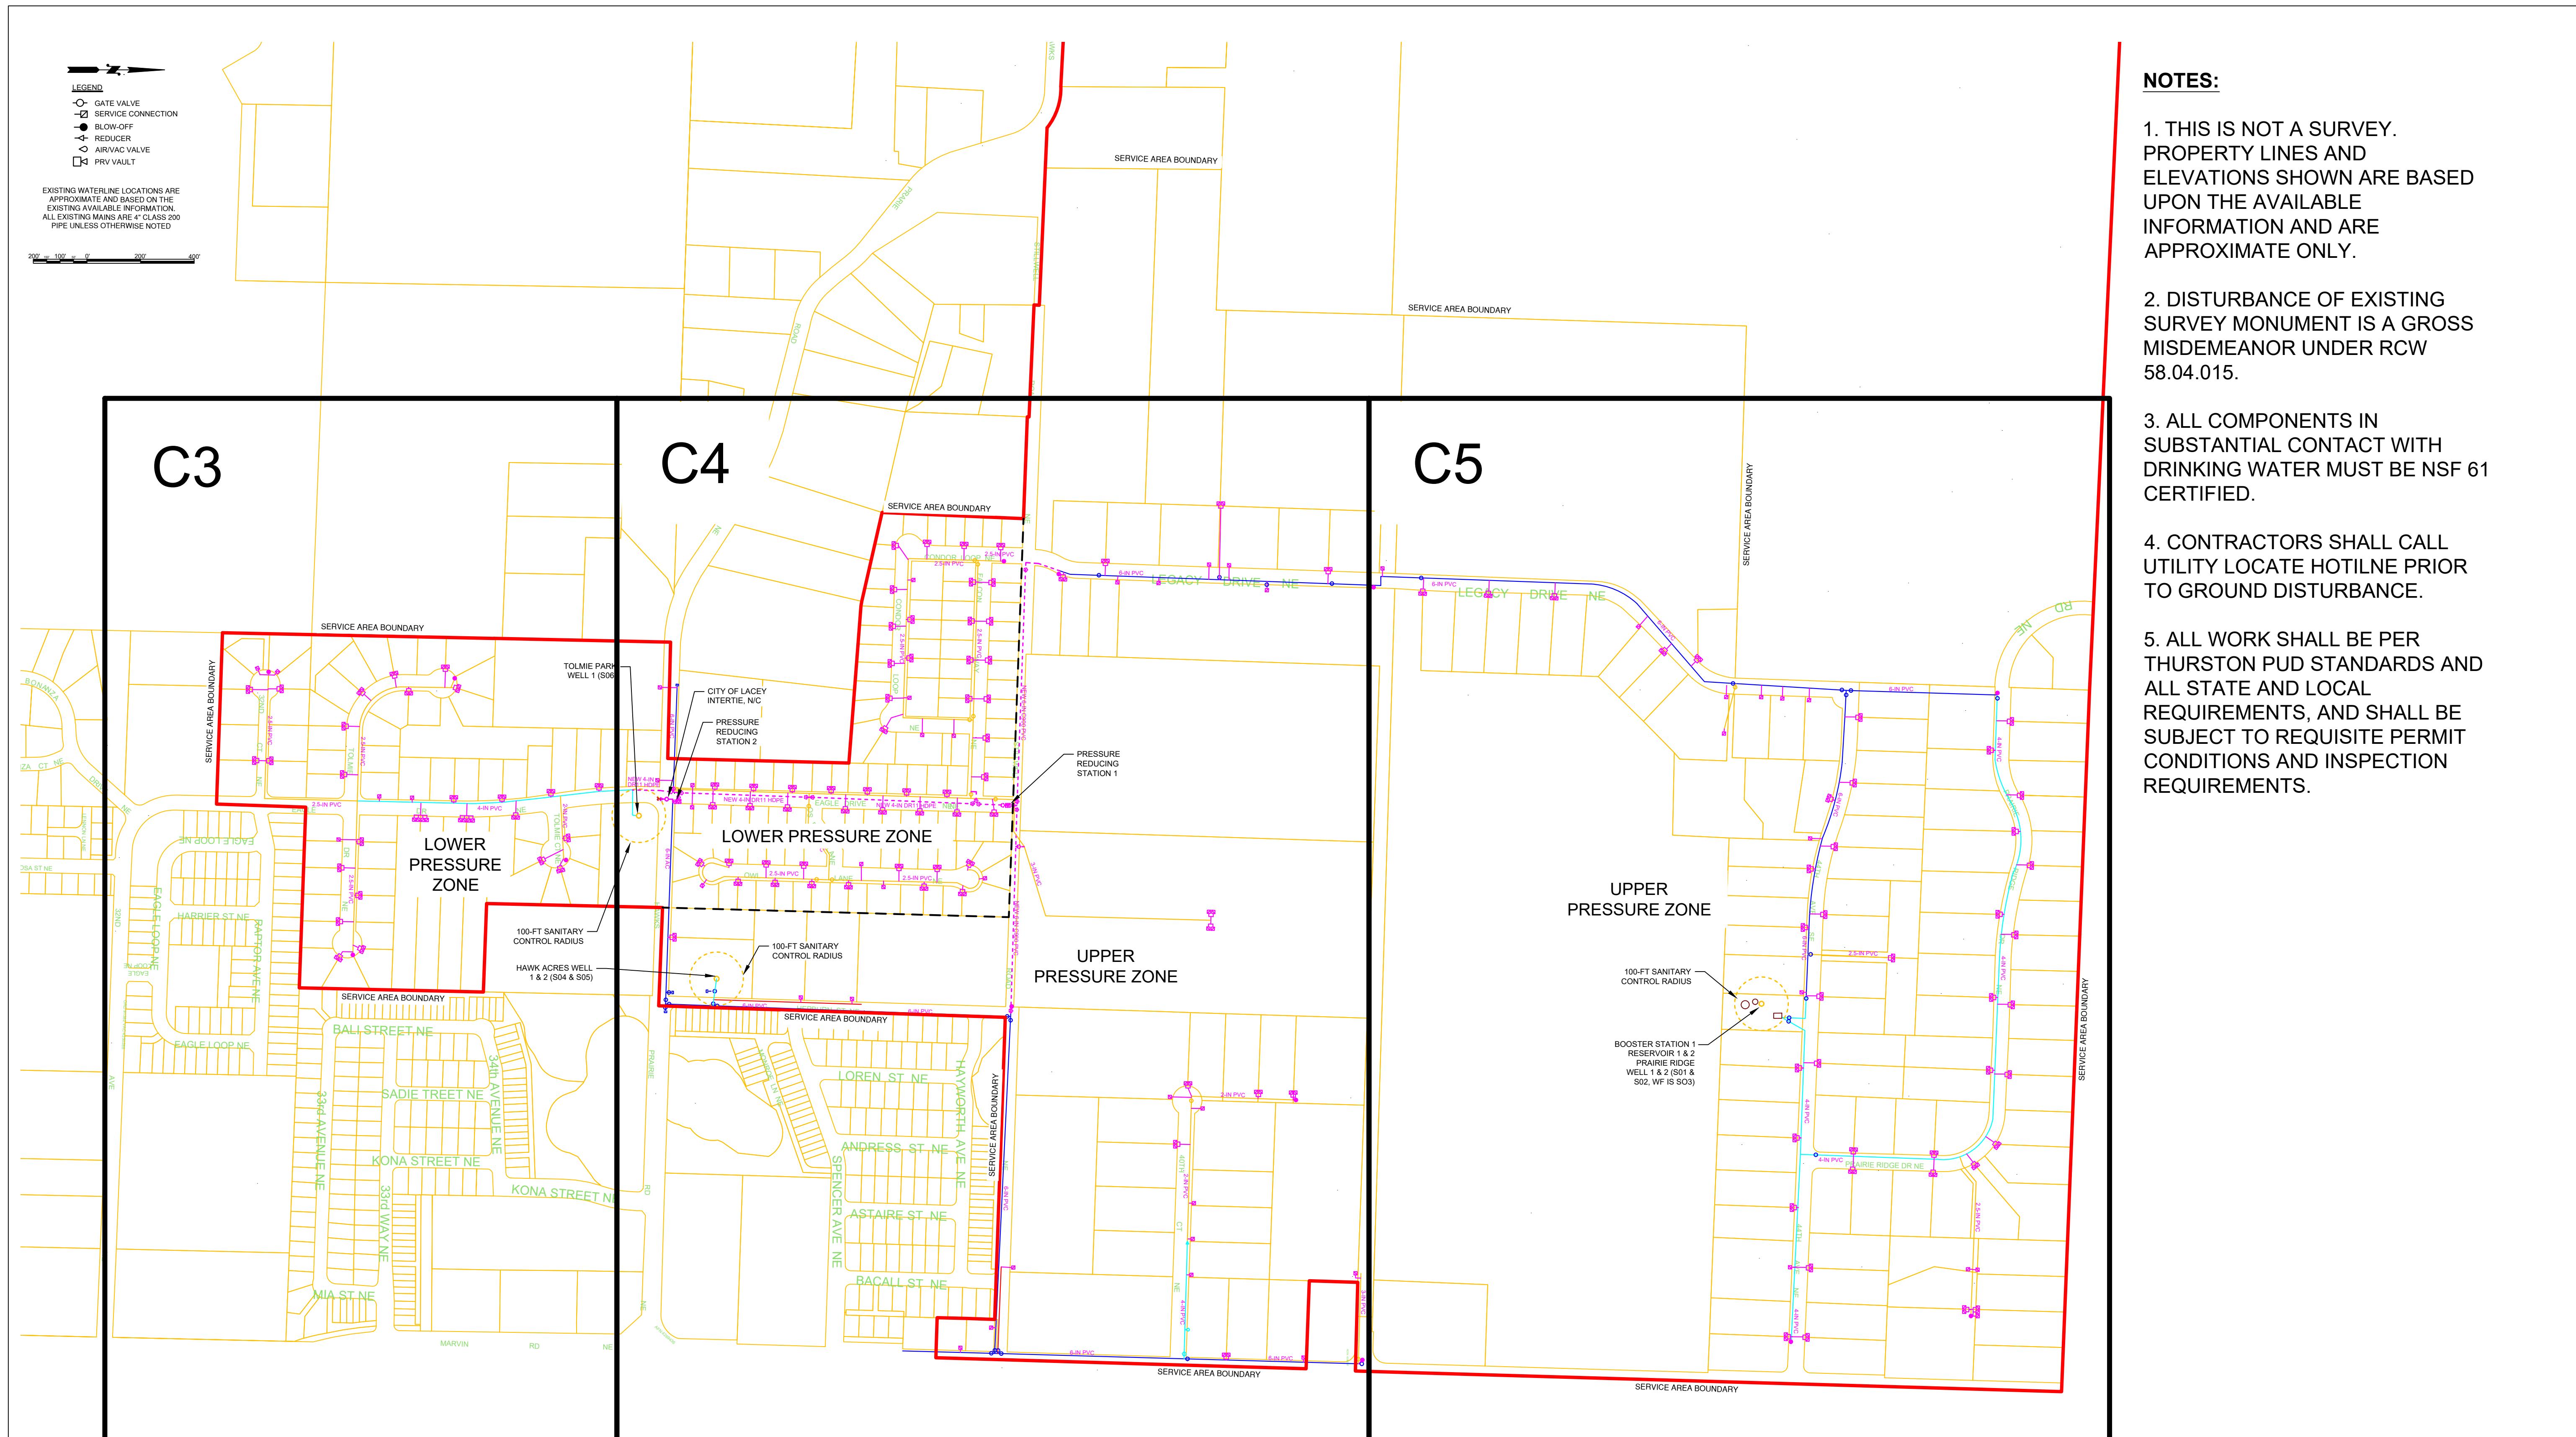


REVISIONS	DATE	DESIGNED:	SCALE:
- PRELIM TO DOH	3/28/2025	DOUG PIEHL, PE	1" = 300'
		DRAWN:	FILE NAME:
		DOUG PIEHL, PE	CONSOLIDATION MAPS
		CHECKED:	JOB FOLDER:
		DAN LOVELL	PRAIRIE RIDGE CONSOLIDATION
		APPROVED:	DATE:
		DOUG PIEHL, PE	MARCH 28, 2025


PROJECT NAME:
PRAIRIE RIDGE CONSOLIDATION THURSTON PUD NO.1
LOCATION: 71XX 44TH AVE NE, OLYMPIA, WA 98516 THURSTON PUD: 1230 RUDDELL RD SE, LACEY, WA 98503


## WATER SYSTEM OVERVIEW AND PRESSURE ZONES

SHEET NO.:
4 OF 10

C2

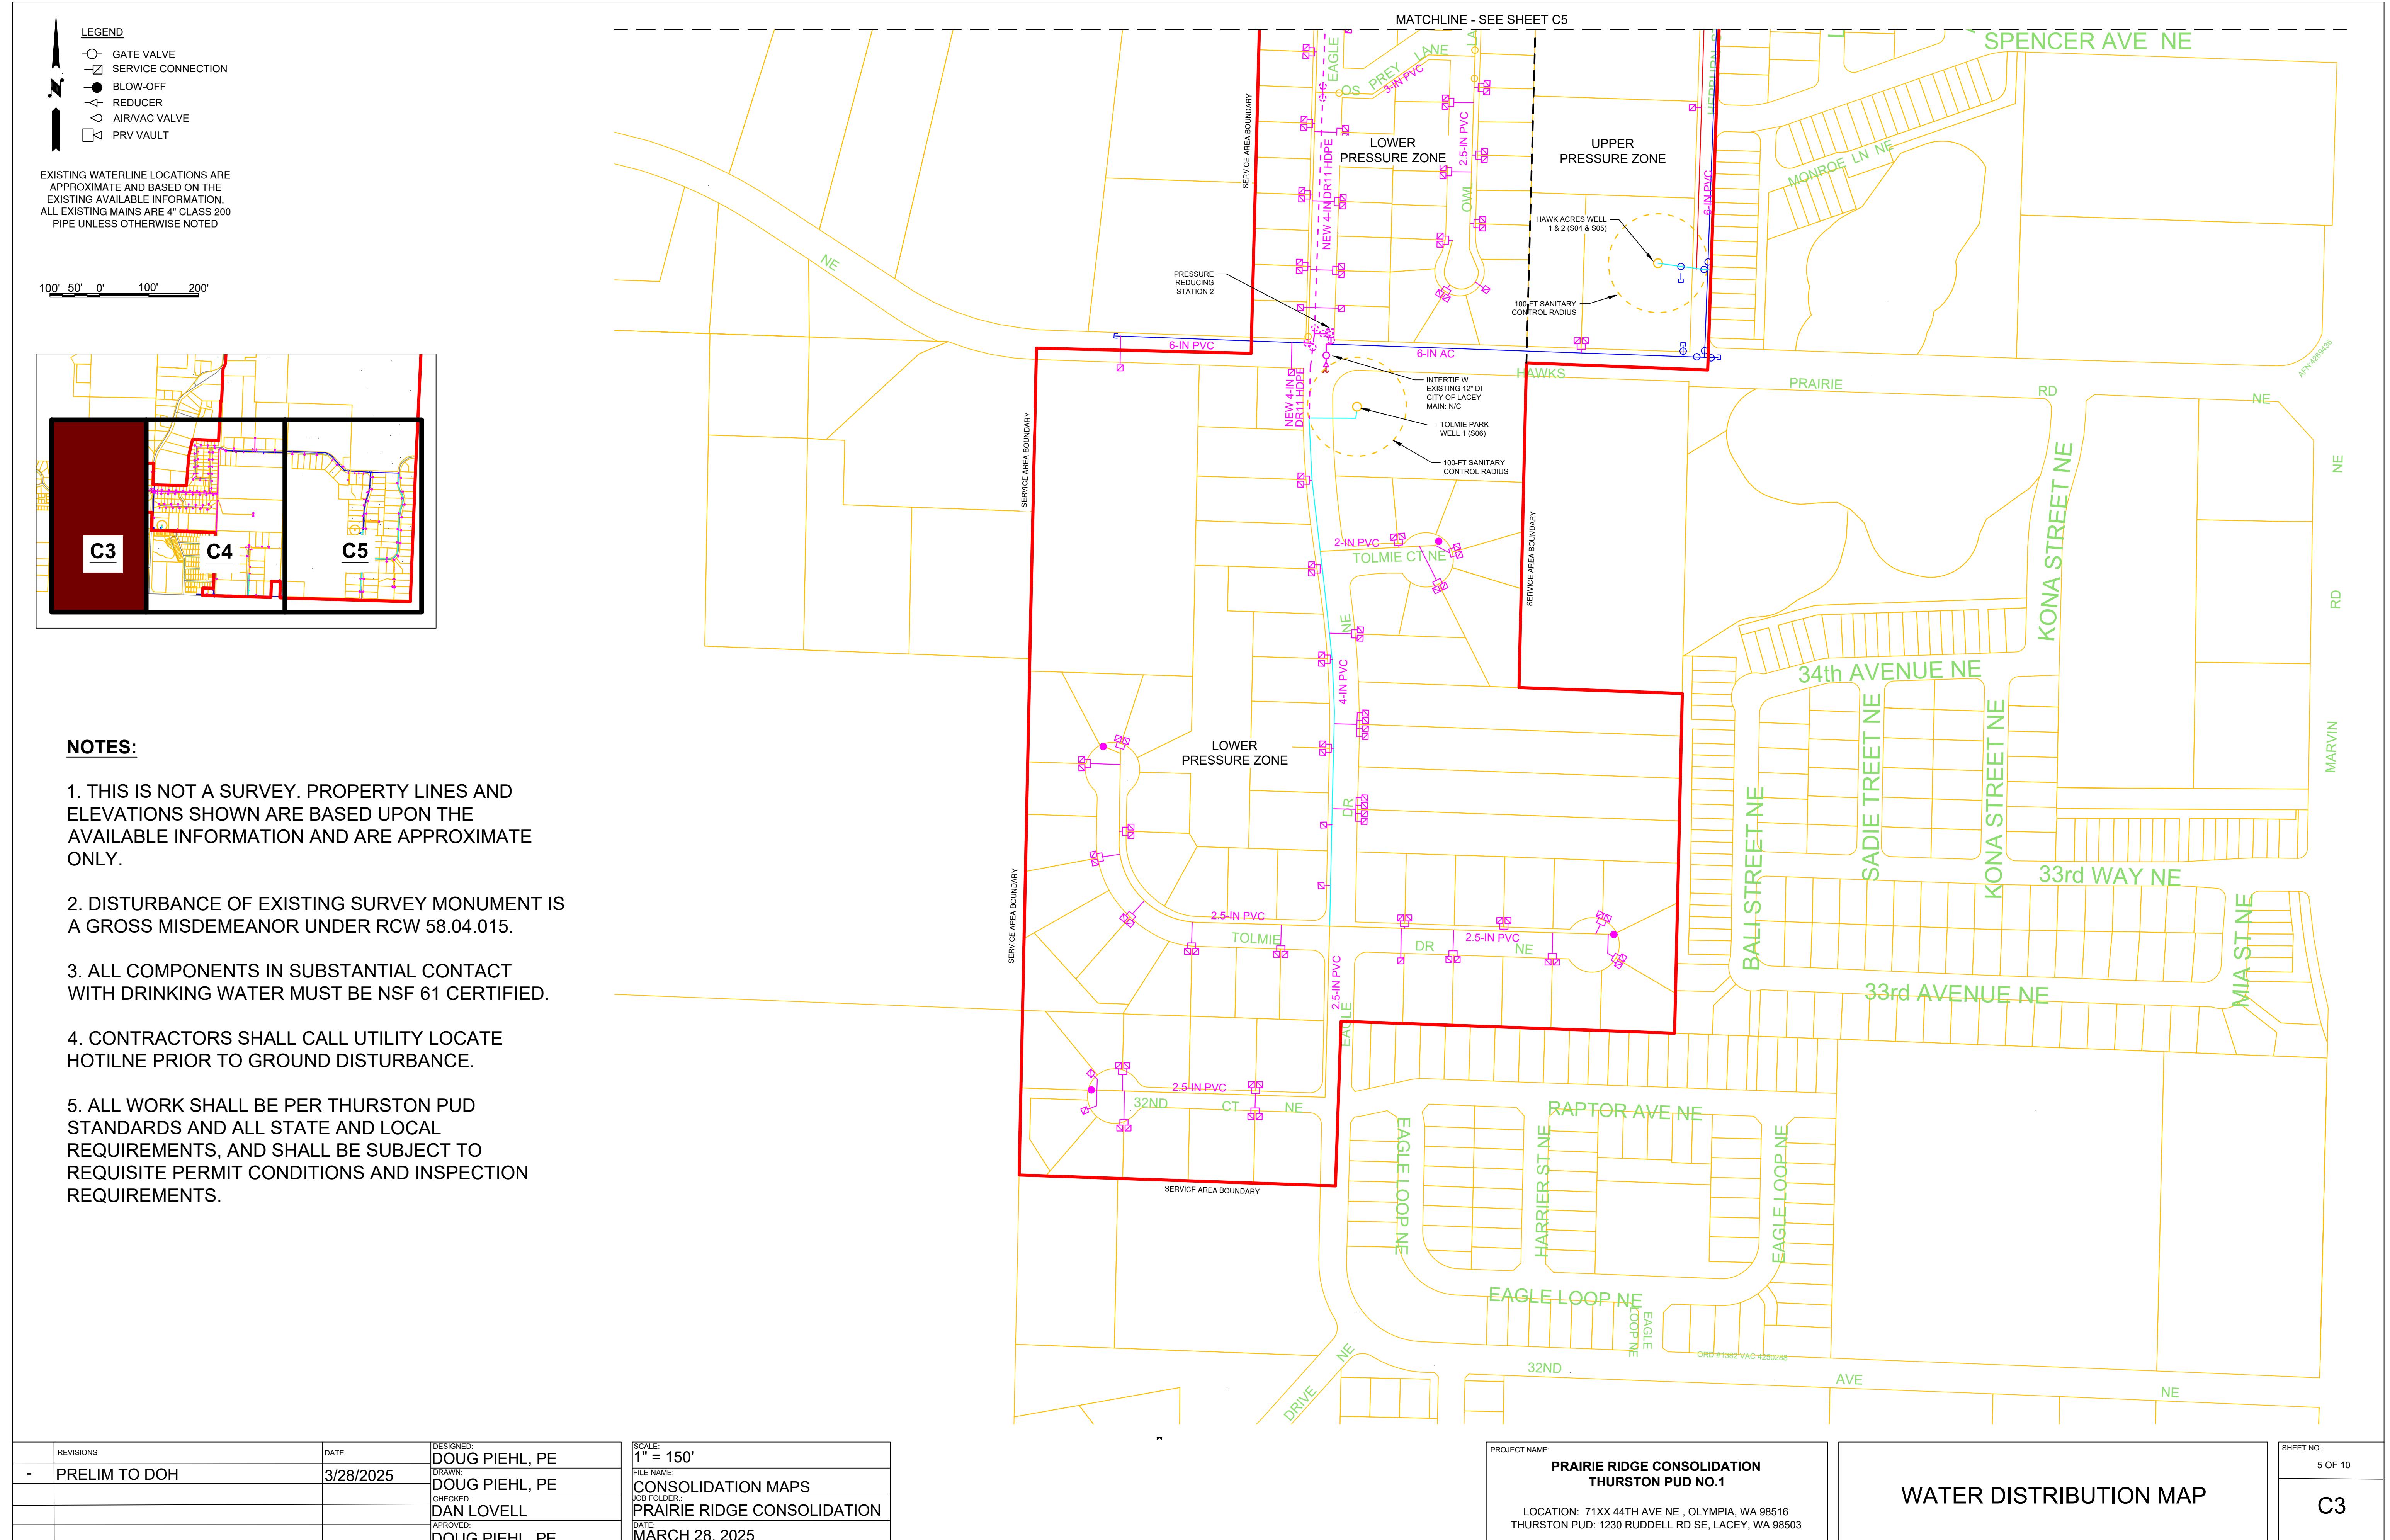


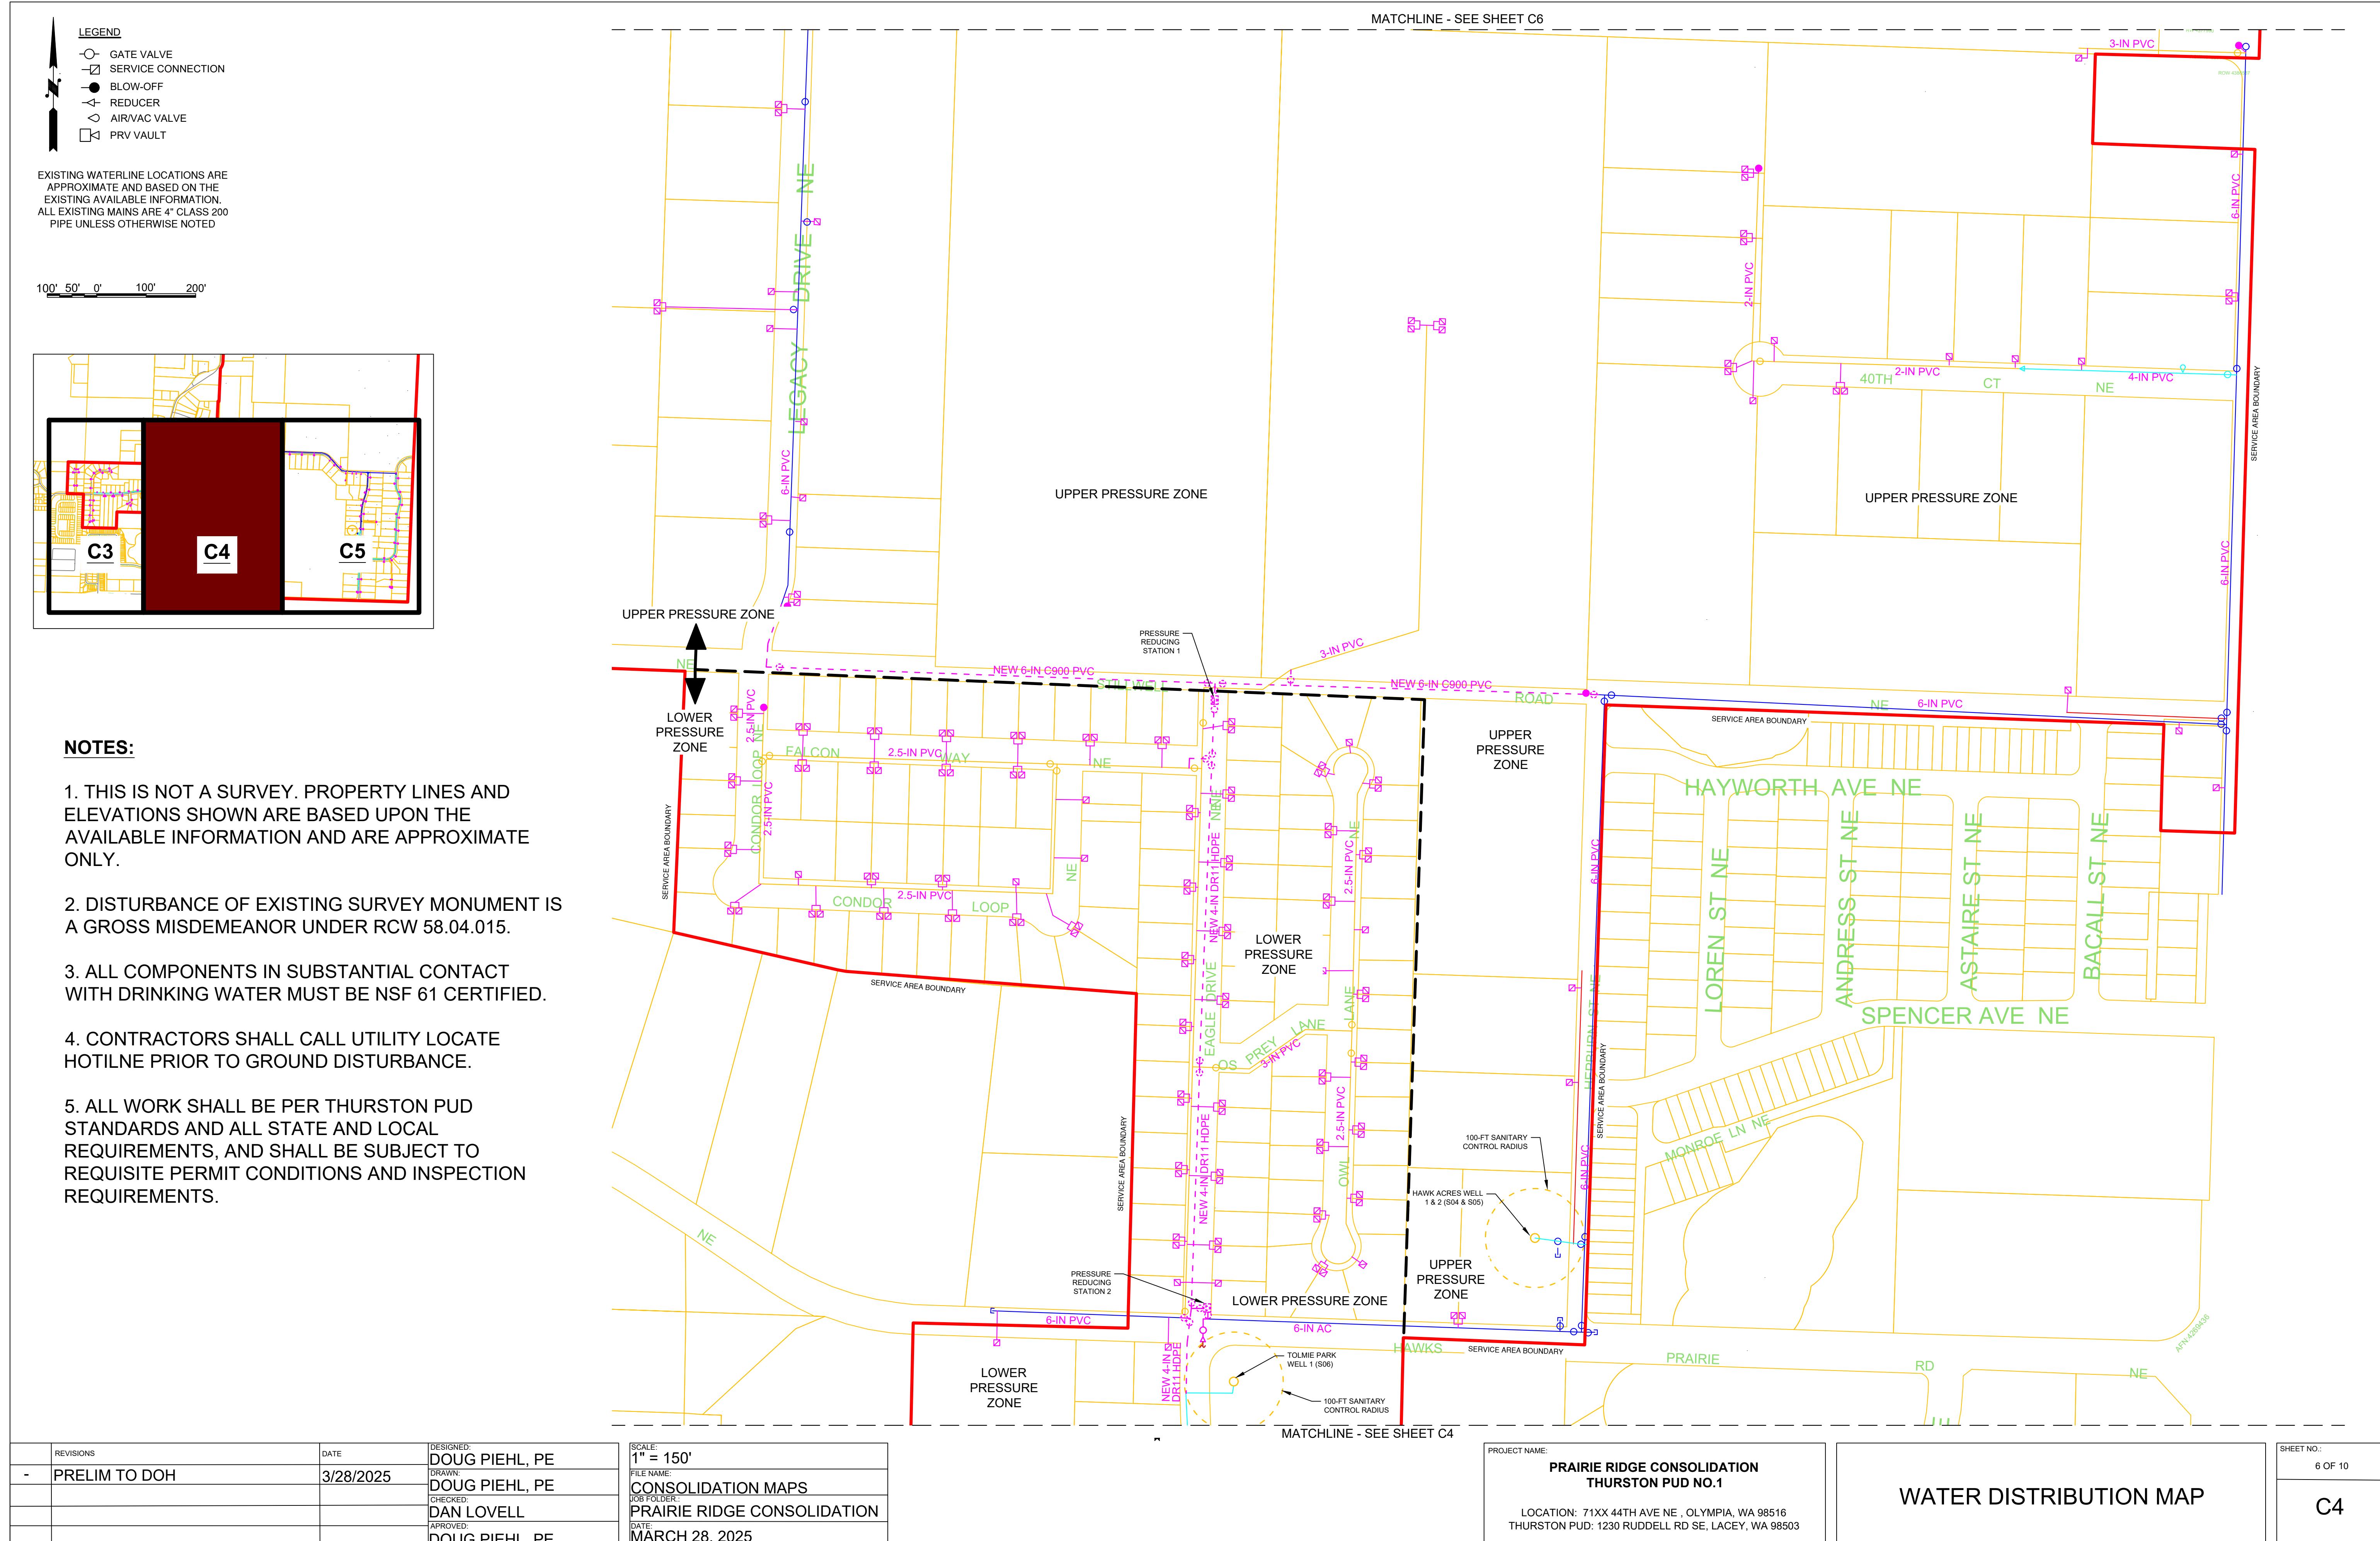

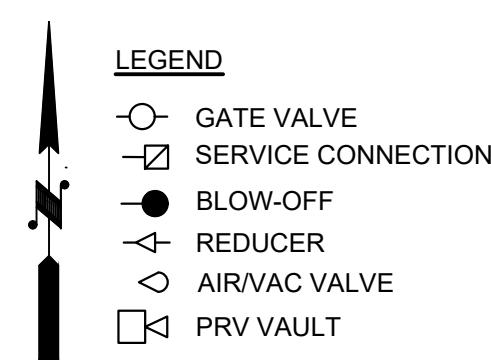


EXISTING WATERLINE LOCATIONS ARE APPROXIMATE AND BASED ON THE EXISTING AVAILABLE INFORMATION. ALL EXISTING MAINS ARE 4" CLASS 200 PIPE UNLESS OTHERWISE NOTED

100' 50' 0' 100' 200'

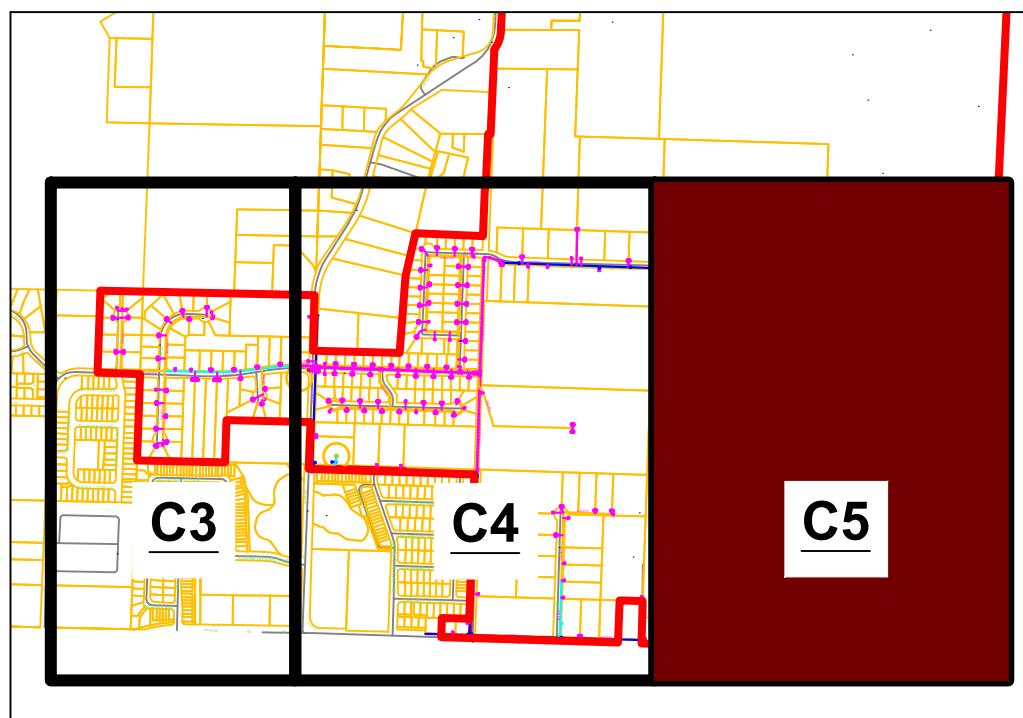

**NOTES:**

1. THIS IS NOT A SURVEY. PROPERTY LINES AND ELEVATIONS SHOWN ARE BASED UPON THE AVAILABLE INFORMATION AND ARE APPROXIMATE ONLY.
2. DISTURBANCE OF EXISTING SURVEY MONUMENT IS A GROSS MISDEMEANOR UNDER RCW 58.04.015.
3. ALL COMPONENTS IN SUBSTANTIAL CONTACT WITH DRINKING WATER MUST BE NSF 61 CERTIFIED.
4. CONTRACTORS SHALL CALL UTILITY LOCATE HOTLINE PRIOR TO GROUND DISTURBANCE.
5. ALL WORK SHALL BE PER THURSTON PUD STANDARDS AND ALL STATE AND LOCAL REQUIREMENTS, AND SHALL BE SUBJECT TO REQUISITE PERMIT CONDITIONS AND INSPECTION REQUIREMENTS.

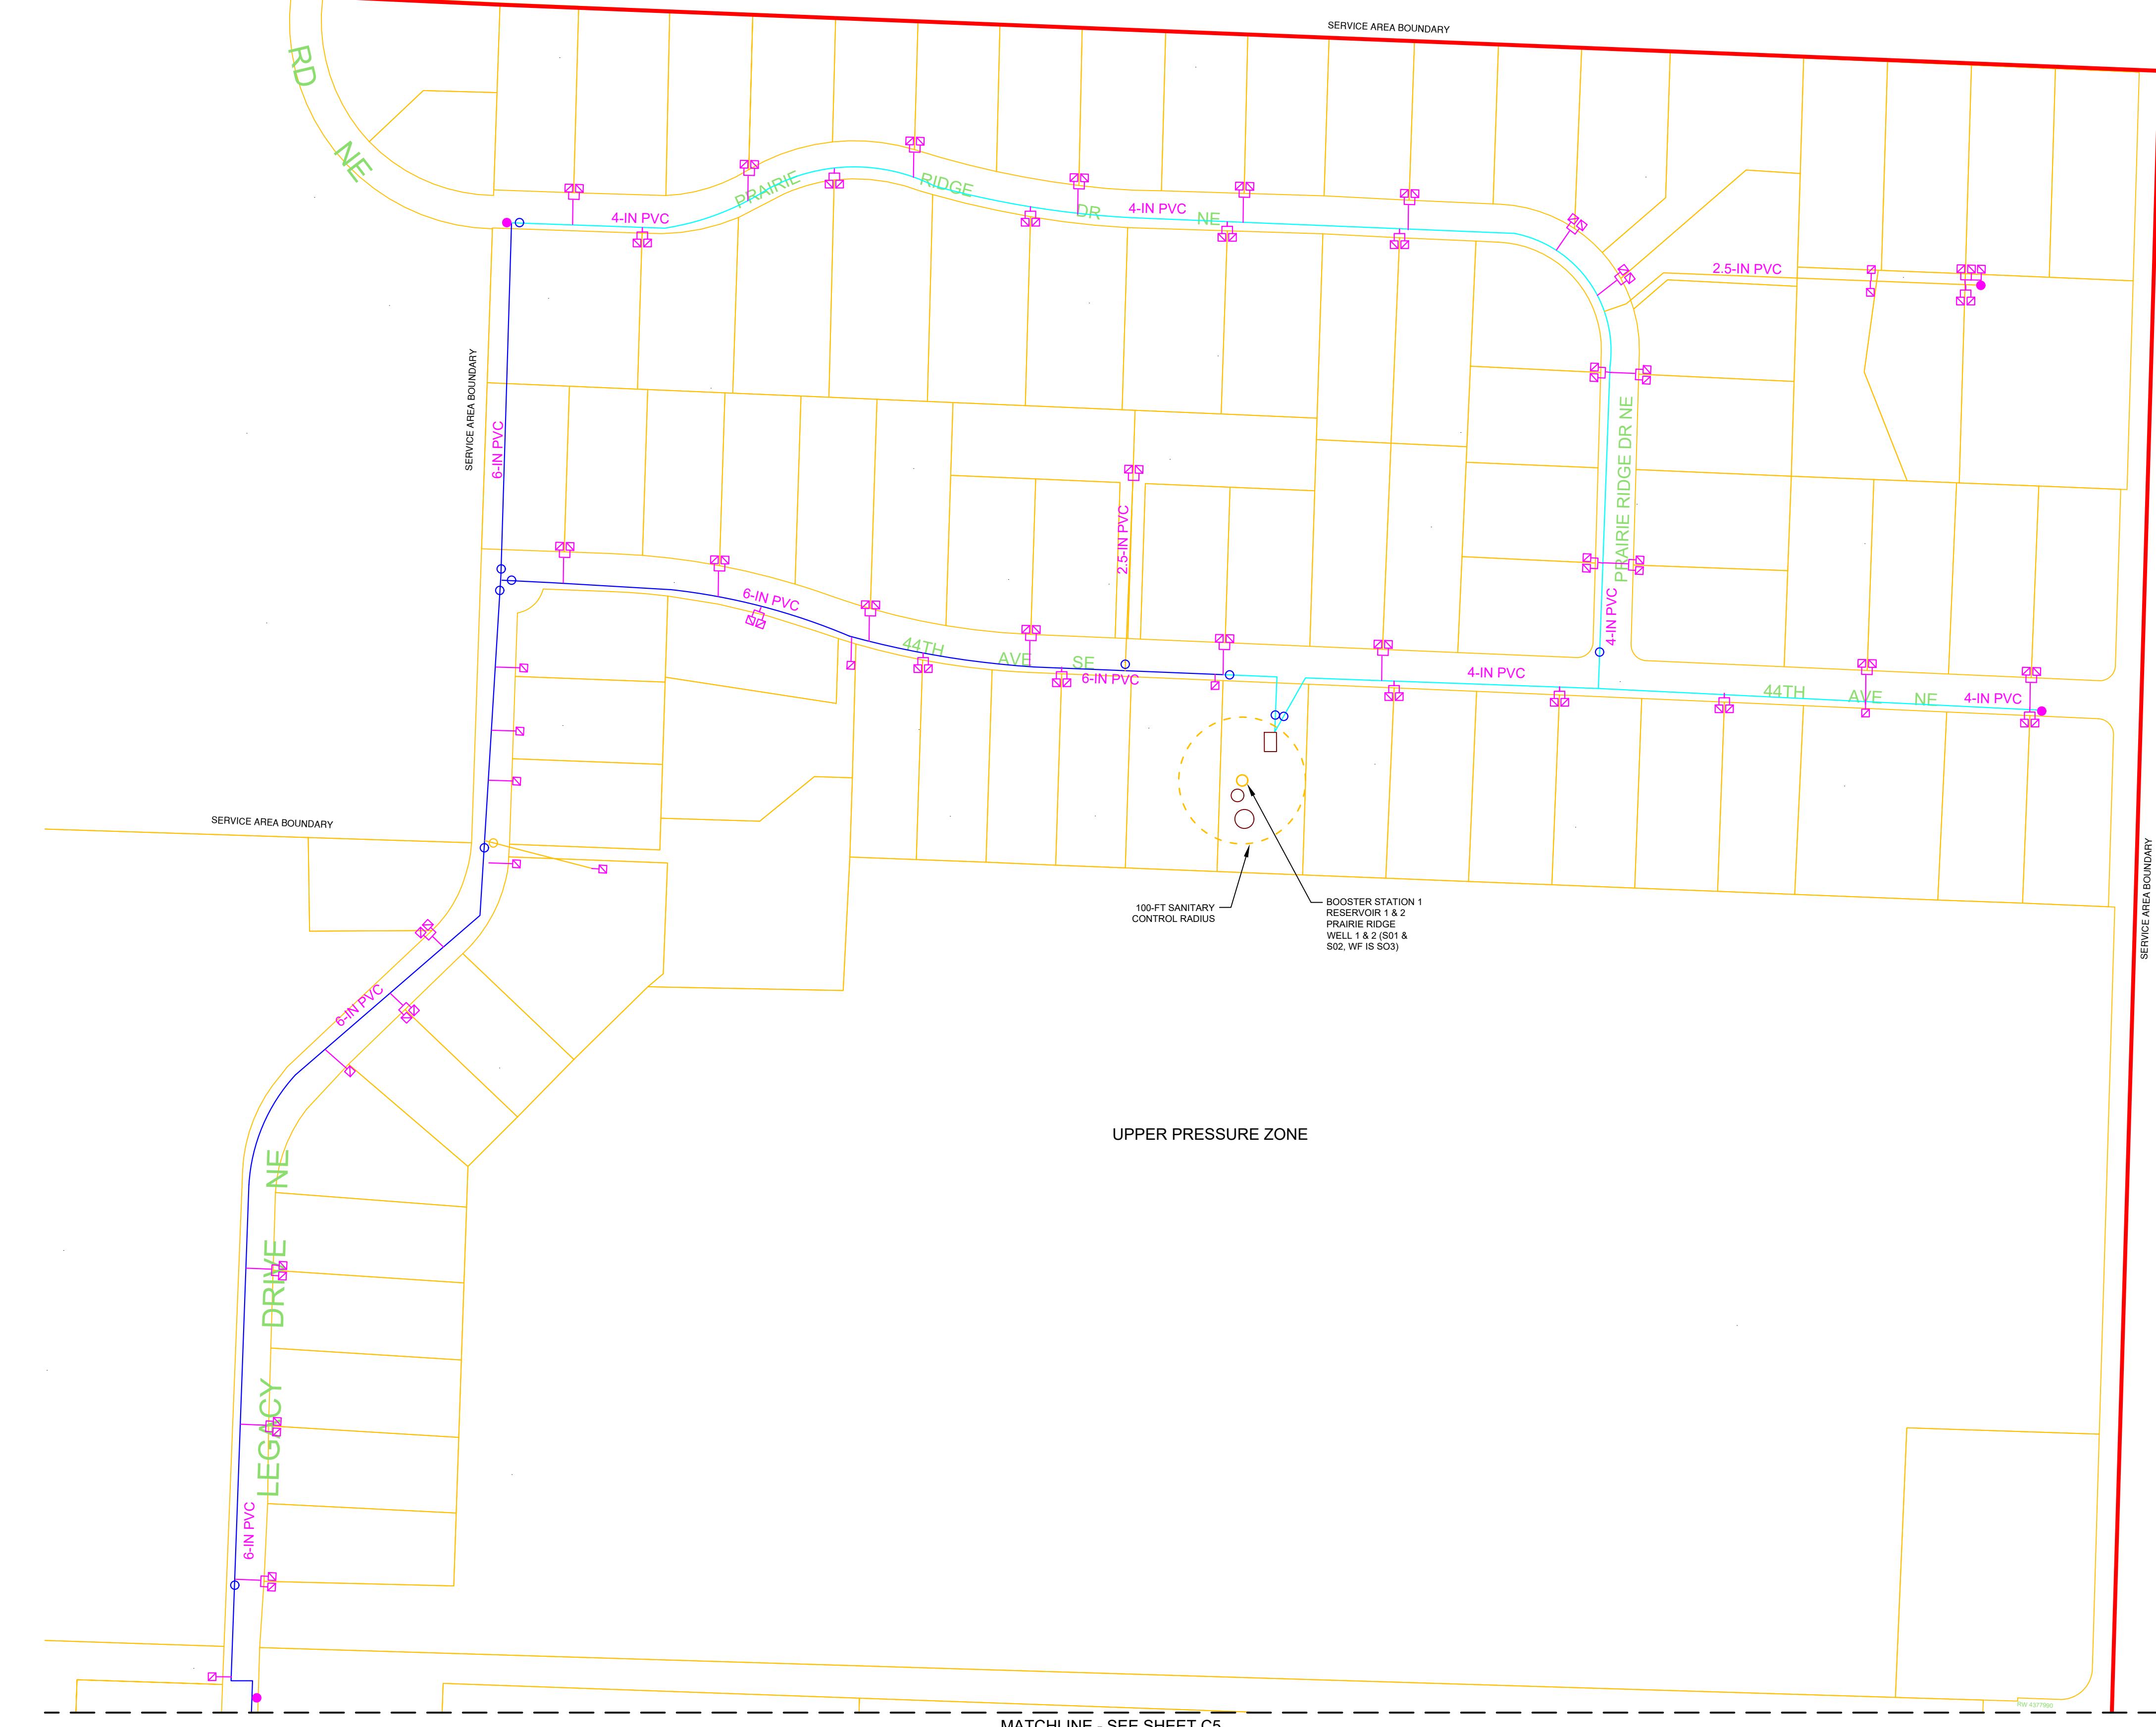

REVISIONS	DATE	DESIGNED:
- PRELIM TO DOH	3/28/2025	DOUG PIEHL, PE
		DRAWN: DOUG PIEHL, PE
		CHECKED: DAN LOVELL
		APPROVED: DOUG PIEHL, PE

SCALE: 1" = 150'
FILE NAME: CONSOLIDATION MAPS
JOB FOLDER: PRAIRIE RIDGE CONSOLIDATION
DATE: MARCH 28, 2025

PROJECT NAME: PRAIRIE RIDGE CONSOLIDATION THURSTON PUD NO.1
LOCATION: 71XX 44TH AVE NE, OLYMPIA, WA 98516 THURSTON PUD: 1230 RUDDELL RD SE, LACEY, WA 98503

WATER DISTRIBUTION MAP

SHEET NO.: 7 OF 10
C5